



Single Family Residential Enclosing Existing Patio Covers

Sample Floor Plan

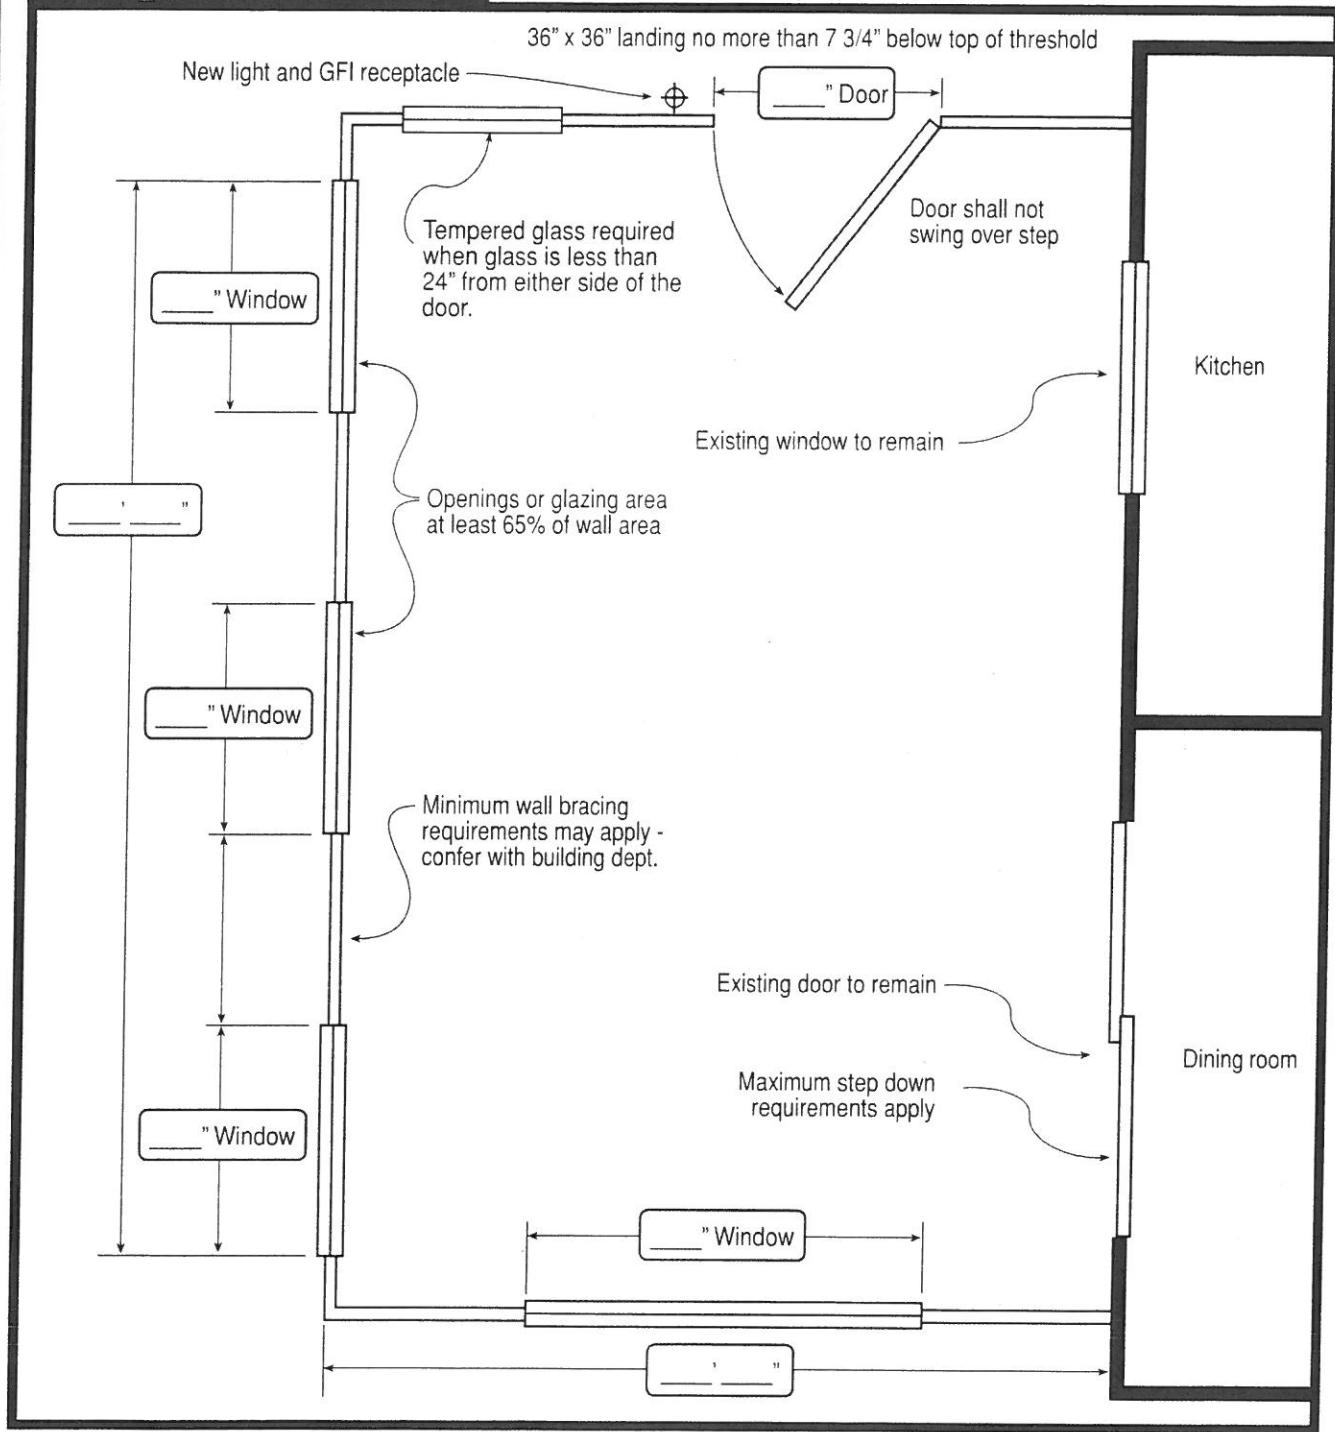

Single Family Residential Enclosing Existing Patio Covers

Detail A

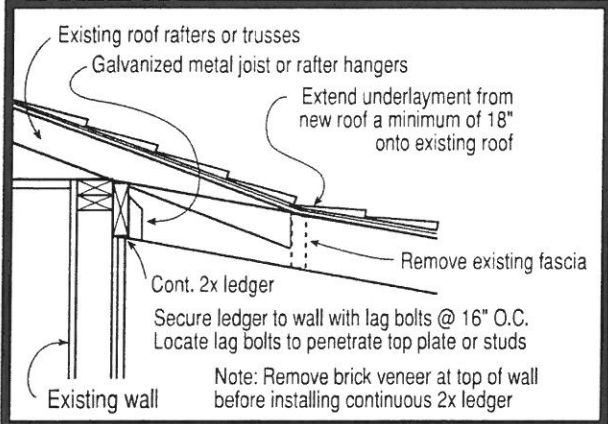

Alternate Detail A

